

**STATE OF UTAH**  
DEPARTMENT OF NATURAL RESOURCES  
DIVISION OF OIL, GAS AND MINING

FORM 3

AMENDED REPORT



<b>APPLICATION FOR PERMIT TO DRILL</b>		<b>1. WELL NAME and NUMBER</b> Cane Creek Unit 2-1-25-18 H2
<b>2. TYPE OF WORK</b> DRILL NEW WELL <input type="radio"/> REENTER P&A WELL <input type="radio"/> DEEPEN WELL <input checked="" type="radio"/>		<b>3. FIELD OR WILDCAT</b> UNDESIGNATED
<b>4. TYPE OF WELL</b> Oil Well Coalbed Methane Well: NO		<b>5. UNIT or COMMUNITIZATION AGREEMENT NAME</b> CANE CREEK
<b>6. NAME OF OPERATOR</b> FIDELITY E&P COMPANY		<b>7. OPERATOR PHONE</b> 720 917-3026
<b>8. ADDRESS OF OPERATOR</b> 1801 California St. Ste 2500, Denver, CO, 80202		<b>9. OPERATOR E-MAIL</b> renee.kendrick@fidelityepco.com
<b>10. MINERAL LEASE NUMBER (FEDERAL, INDIAN, OR STATE)</b> ML43326 UTU51636	<b>11. MINERAL OWNERSHIP</b> FEDERAL <input checked="" type="radio"/> INDIAN <input type="radio"/> STATE <input type="radio"/> FEE <input type="radio"/>	
<b>12. SURFACE OWNERSHIP</b> FEDERAL <input type="radio"/> INDIAN <input type="radio"/> STATE <input checked="" type="radio"/> FEE <input type="radio"/>		<b>13. NAME OF SURFACE OWNER (if box 12 = 'fee')</b>
<b>14. SURFACE OWNER PHONE (if box 12 = 'fee')</b>		<b>15. ADDRESS OF SURFACE OWNER (if box 12 = 'fee')</b>
<b>16. SURFACE OWNER E-MAIL (if box 12 = 'fee')</b>		<b>17. INDIAN ALLOTTEE OR TRIBE NAME (if box 12 = 'INDIAN')</b>
<b>18. INTEND TO COMMINGLE PRODUCTION FROM MULTIPLE FORMATIONS</b> YES <input type="radio"/> (Submit Commingling Application) NO <input checked="" type="radio"/>		<b>19. SLANT</b> VERTICAL <input type="radio"/> DIRECTIONAL <input type="radio"/> HORIZONTAL <input checked="" type="radio"/>

20. LOCATION OF WELL	FOOTAGES	QTR-QTR	SECTION	TOWNSHIP	RANGE	MERIDIAN
LOCATION AT SURFACE	768 FSL 2392 FEL	SWSE	2	25.0 S	18.0 E	S
Top of Uppermost Producing Zone	768 FSL 2392 FEL	SWSE	2	25.0 S	18.0 E	S
At Total Depth	775 FNL 117 FWL	NWNW	14	25.0 S	18.0 E	S

<b>21. COUNTY</b> GRAND	<b>22. DISTANCE TO NEAREST LEASE LINE (Feet)</b> 768	<b>23. NUMBER OF ACRES IN DRILLING UNIT</b> 40
<b>24. DISTANCE TO NEAREST WELL IN SAME POOL (Applied For Drilling or Completed)</b> 0	<b>25. PROPOSED DEPTH</b> MD: 15296 TVD: 8064	
<b>26. ELEVATION - GROUND LEVEL</b> 5150	<b>27. BOND NUMBER</b> CO1395	<b>28. SOURCE OF DRILLING WATER / WATER RIGHTS APPROVAL NUMBER IF APPLICABLE</b> Moab Municipal Water Supply

Hole, Casing, and Cement Information										
String	Hole Size	Casing Size	Length	Weight	Grade & Thread	Max Mud Wt.	Cement	Sacks	Yield	Weight
COND	26	20	0 - 90	0.0	Unknown	0.0	No Used	0	0.0	0.0
SURF	17.5	13.375	0 - 1100	54.5	J-55 Buttress	0.0	Type II	470	2.38	12.3
							Type II	210	2.14	14.2
I1	12.25	9.625	0 - 5026	40.0	L-80 Buttress	0.0	Type II	1040	2.1	12.8
							Type II	100	2.02	13.0
Prod	8.5	7	0 - 4400	29.0	P-110 Other	16.5	Class G	400	1.72	19.0
			4400 - 8674	32.0	HCP-110 LT&C	16.5	Class G	675	1.72	19.0
			8674 - 15296	29.0	P-110 Other	16.5	None			

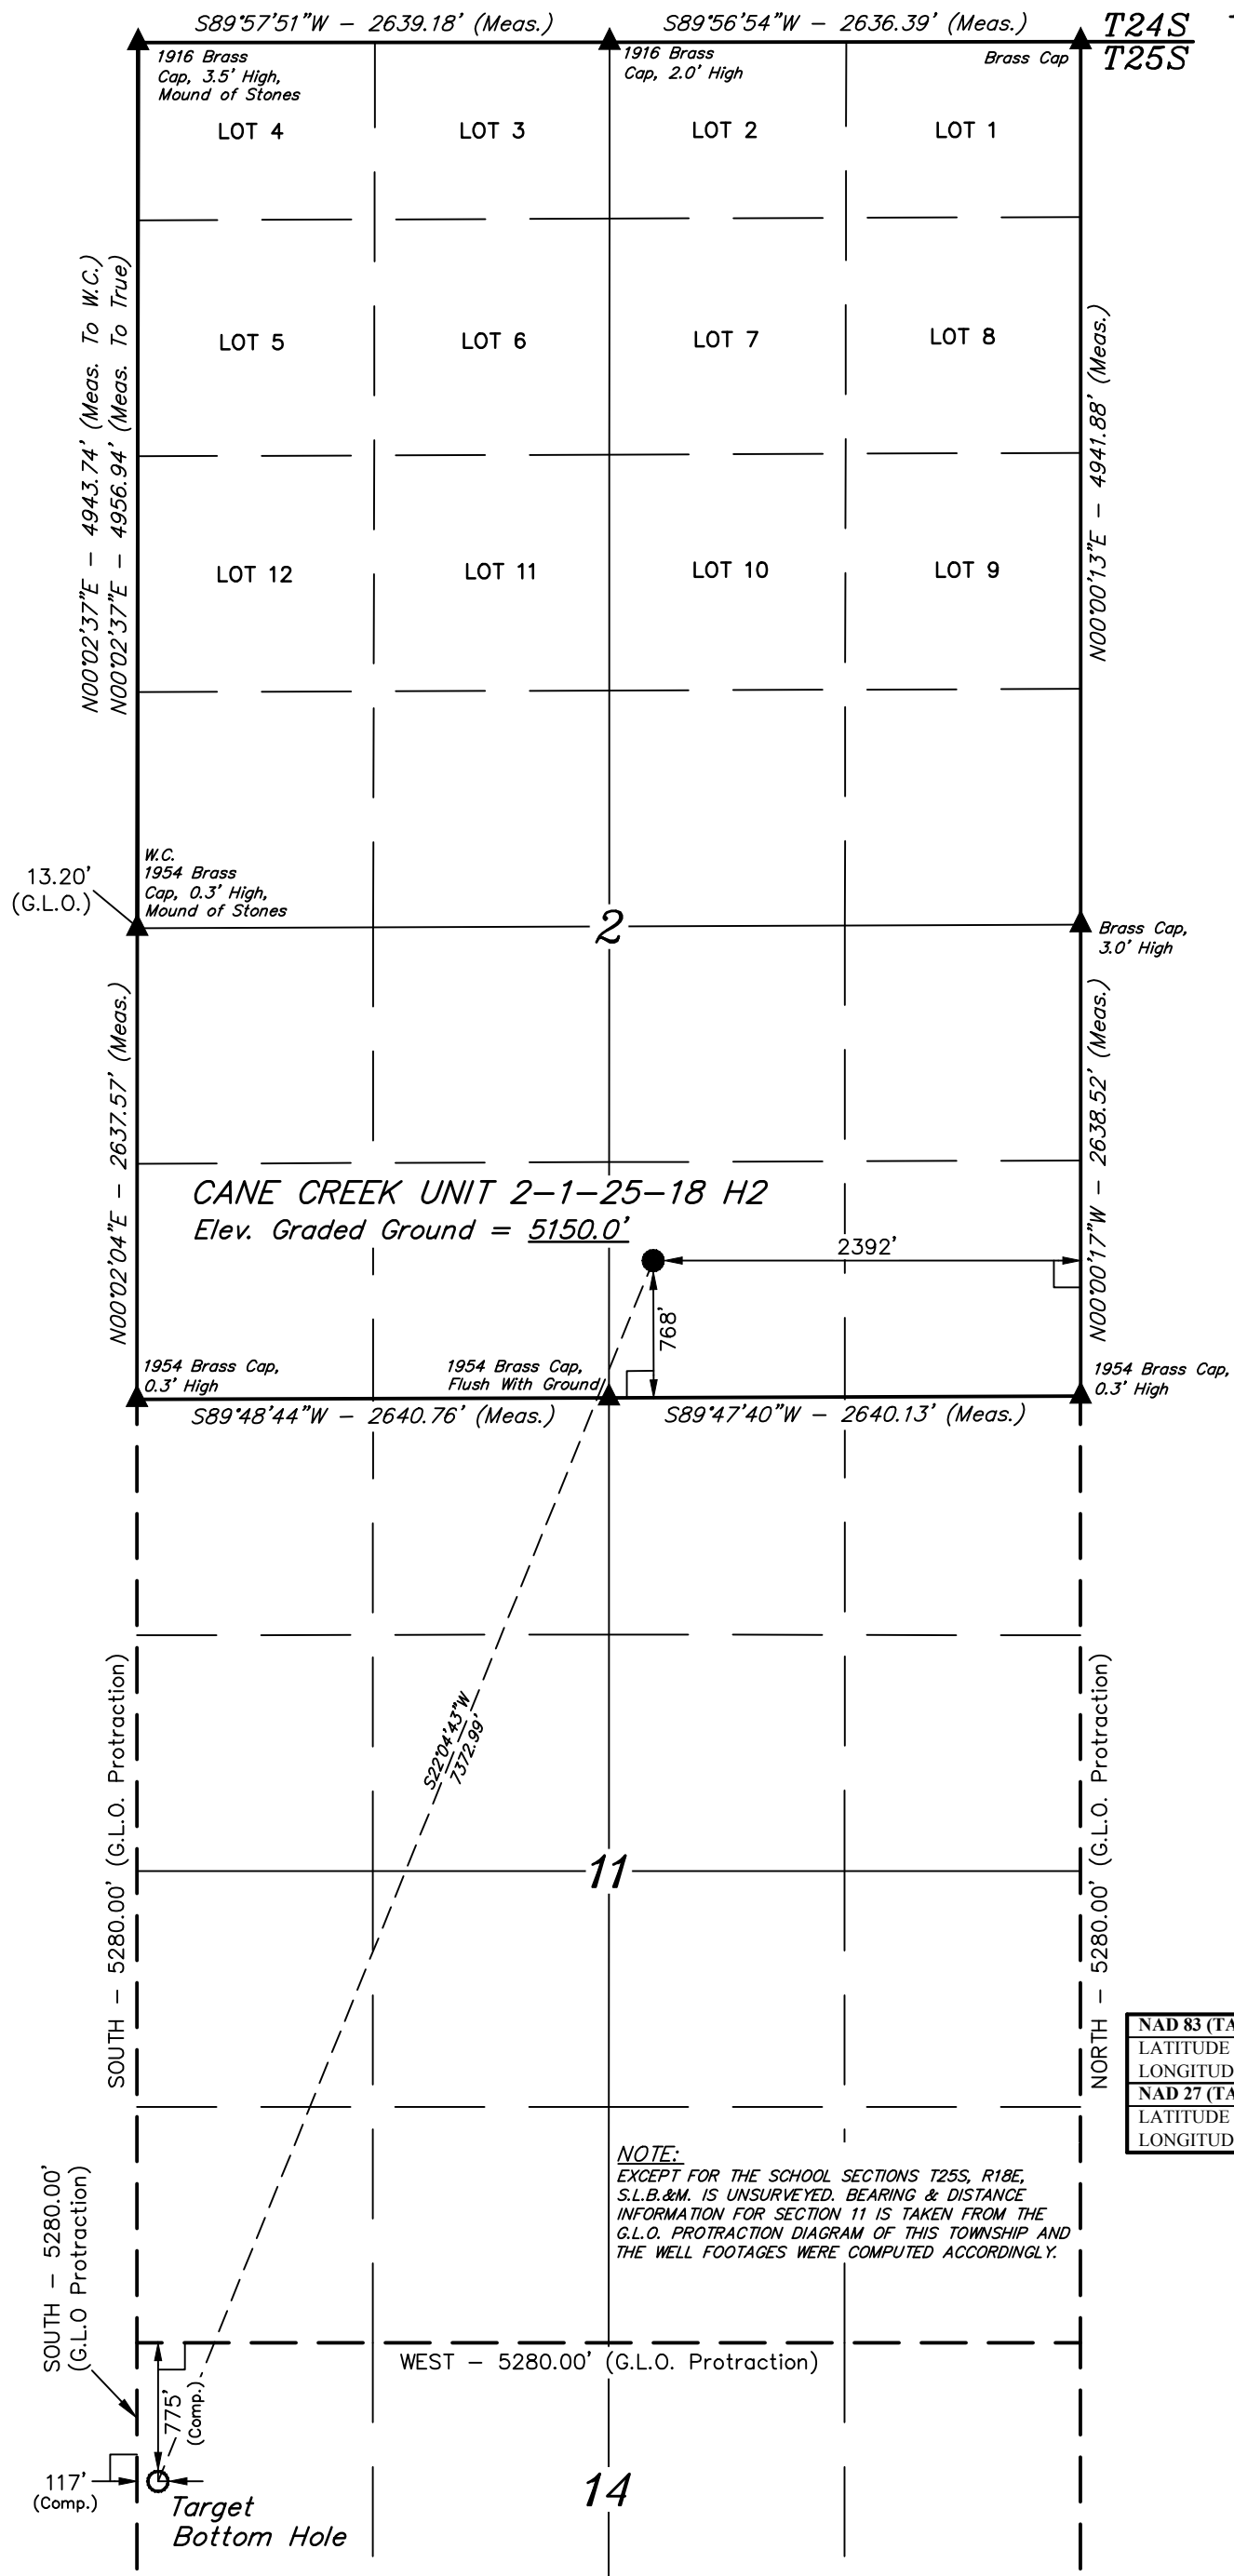
**ATTACHMENTS**

**VERIFY THE FOLLOWING ARE ATTACHED IN ACCORDANCE WITH THE UTAH OIL AND GAS CONSERVATION GENERAL RULES**






<input checked="" type="checkbox"/> WELL PLAT OR MAP PREPARED BY LICENSED SURVEYOR OR ENGINEER	<input checked="" type="checkbox"/> COMPLETE DRILLING PLAN
<input type="checkbox"/> AFFIDAVIT OF STATUS OF SURFACE OWNER AGREEMENT (IF FEE SURFACE)	<input type="checkbox"/> FORM 5. IF OPERATOR IS OTHER THAN THE LEASE OWNER
<input checked="" type="checkbox"/> DIRECTIONAL SURVEY PLAN (IF DIRECTIONALLY OR HORIZONTALLY DRILLED)	<input checked="" type="checkbox"/> TOPOGRAPHICAL MAP

<b>NAME</b> Don Hamilton	<b>TITLE</b> Permitting Agent (Star Point Enterprises, Inc.)	<b>PHONE</b> 435 650-3866
<b>SIGNATURE</b>	<b>DATE</b> 09/29/2014	<b>EMAIL</b> starpoint@etv.net
<b>API NUMBER ASSIGNED</b> 43019500360000	<b>APPROVAL</b>  Permit Manager	

*T25S, R18E, S.L.B.&M.*



LEGEND:

-  = 90° SYMBOL  
 = PROPOSED WELLHEAD.  
 = TARGET BOTTOM HOLE.  
 = SECTION CORNERS LOCATED.  
 = SECTION CORNERS RE-ESTABLISHED.  
 (Not Set on Ground.)



<b>NAD 83 (TARGET BOTTOM HOLE)</b>	<b>NAD 83 (SURFACE LOCATION)</b>
LATITUDE = 38°38'06.70" (38.635195)	LATITUDE = 38°39'14.17" (38.653936)
LONGITUDE = 109°54'40.86" (109.911350)	LONGITUDE = 109°54'05.77" (109.901603)
<b>NAD 27 (TARGET BOTTOM HOLE)</b>	<b>NAD 27 (SURFACE LOCATION)</b>
LATITUDE = 38°38'06.78" (38.635216)	LATITUDE = 38°39'14.25" (38.653958)
LONGITUDE = 109°54'38.41" (109.910670)	LONGITUDE = 109°54'03.32" (109.900922)

## CERTIFICATE

THIS IS TO CERTIFY THAT THE ABOVE PLAT WAS PREPARED FROM FIELD  
NOTES OF ACTUAL SURVEYS MADE BY ME OR UNDER MY SUPERVISION  
AND THAT THE SAME ARE TRUE AND CORRECT TO THE BEST OF MY  
KNOWLEDGE AND BELIEF.

REGISTERED LAND SURVEYOR  
REGISTRATION NO. 161319  
STATE OF UTAH

## BASIS OF BEARINGS

### BASIS OF BEARINGS IS A G.P.S. OBSERVATION

## BASIS OF ELEVATION

ABRES TRIANGULATION STATION LOCATED IN THE SE 1/4 OF SECTION 31, T21S, R17E, S.L.B.&M. TAKEN FROM THE GREEN RIVER NE, QUADRANGLE, UTAH, GRAND COUNTY, 7.5 MINUTE QUAD (TOPOGRAPHIC MAP) PUBLISHED BY THE UNITED STATES DEPARTMENT OF THE INTERIOR, GEOLOGICAL SURVEY. SAID ELEVATION IS MARKED AS BEING 4518 FEET.



**UELS, LLC**  
**Corporate Office \* 85 South 200 East**  
**Vernal, UT 84078 \* (435) 789-1017**

**FIDELITY EXPLR. & PROD. CO.**

**CANE CREEK UNIT 2-1-25-18 H2**  
**SW 1/4 SE 1/4, SECTION 2, T25S, R18E, S.L.B.&M.**  
**GRAND COUNTY, UTAH**

SURVEYED BY: B.B., B.BOX	SURVEY DATE: 05-28-14
DRAWN BY: T.T.	DATE DRAWN: 05-29-14
SCALE: 1" = 1000'	REVISED: 09-23-14

# WELL LOCATION PLAT